




DUCTWORK				
A	B	C	D	QTY.
10"	10"	12"	1"	1

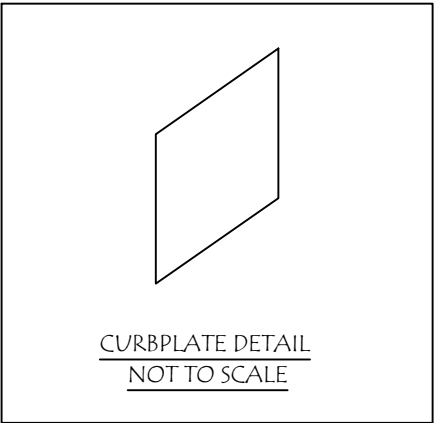




CURBPLATE		
WIDTH	LENG.	QTY.
18"	18"	1

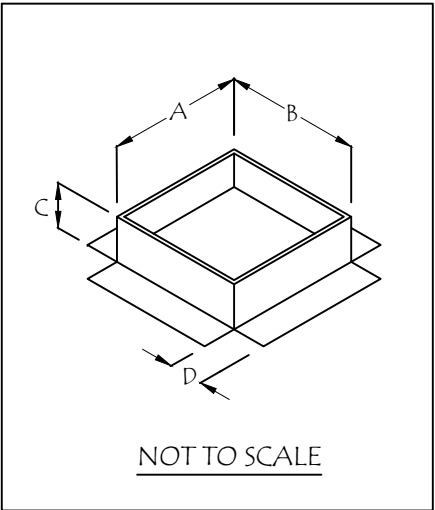

FAN MODEL	A	B	C	D
20D	17½"	17½"	2"	4"

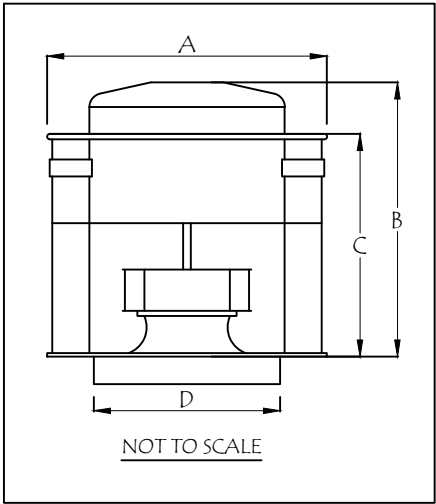

FAN MODEL	A	B	C	D	WT. LBS.
20D	26"	19¾"	16½"	19" SQ.	72 LBS.

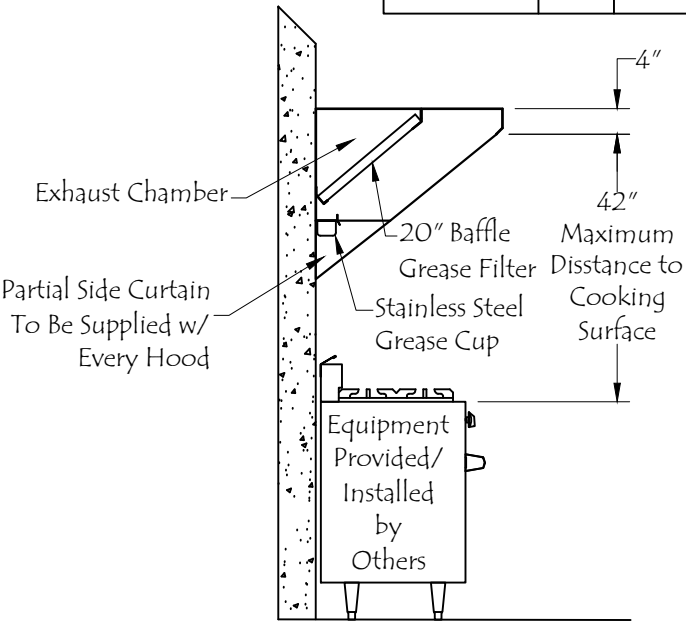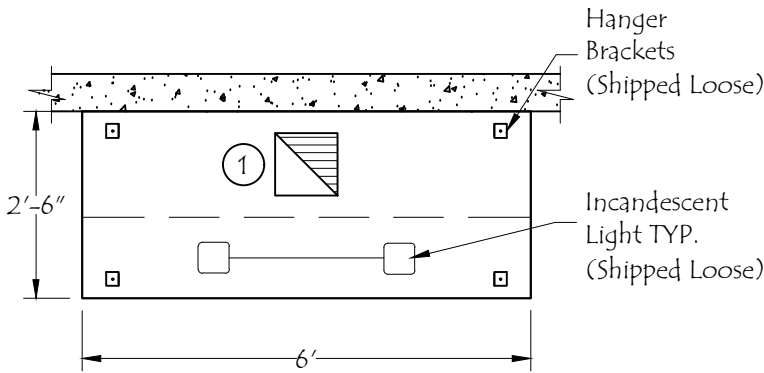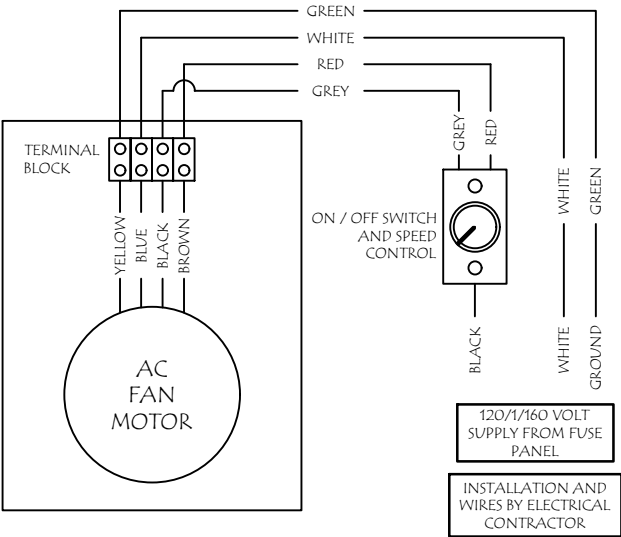

\*IT IS THE RESPONSIBILITY OF THE ARCHITECT/OWNER TO ENSURE THAT THE HOOD CLEARANCE FROM LIMITED-COMBUSTIBLE MATERIALS IS IN COMPLIANCE WITH LOCAL CODE REQUIREMENTS




\*ALL EQUIPMENT IS UL LISTED COMPONENTS\*

HOODMART HOODS ARE BUILT IN COMPLIANCE WITH :  
NFPA #96 & UL710

AND ARE RECOGNIZED BY ONE OR MORE OF THE FOLLOWING:  
- NSF INTERNATIONAL -UL

HOOD NO.	MODEL	LENGTH	MAX. COOKING TEMP.	① EXHAUST PLENUM					② SUPPLY PLENUM					HOOD CONSTRUCTION		
				TOTAL EXH. CFM	RISER(S)				TOTAL SUP. CFM	RISER(S)						
					WIDTH	LENG.	QTY.	CFM		S.P.	WIDTH	LENG.	QTY..	CFM	S.P.	
1	EXSS006C 6X30	72" NOM 72" OD	700 Deg.	1200	10"	10"	1	1200	.375"	-	-	-	-	-	-	STAINLESS STEEL

HOOD NO.	FILTER(S)				LIGHT(S)			UTILITY CABINET(S)							EST. HOOD WEIGHT					
	TYPE	QTY.	HEIGHT	LENGTH	TYPE	QTY.	WIRE GUARD	FIRE SYSTEM		ELECTRICAL MODEL #	SWITCHES									
								TYPE	SIZE		QUANTITY	LOCATION								
1	S.S. BAFFLE W/ HANDLES	2	20"	16"	INCANDESCENT LIGHT	2	NO	--	--	--	--	--	170 LBS.							
		2	20"	20"																
FAN UNIT NO.	FAN UNIT MODEL #	EXHAUST FAN									SUPPLY FAN									
		MODEL	TAG	CFM	S.P.	RPM	H.P.	Ø	VOLT	FLA	BLOWER	HOUSING	TAG	CFM	S.P.	RPM	H.P.	Ø	VOLT	FLA
1	20D EF-1	20D	EF-1	1200	.375"	1680	1/4	1	115	2.6										
2																				



172 REASER COURT  
ELYRIA, OHIO 44035

TOLL FREE : 1-800-715-1014  
FAX: 1-800-716-1214

REVISIONS

REV	DATE	DRWN BY	APP'D BY	REMARKS
-	-	-	-	-

EQUIPMENT SCHEDULE

CONCESSION CANOPY

CONTRACT NO. - ITEM NO. -

JOB: -  
LOC: -  
CUST: -  
CUST#: -

DATE -  
DRAWN BY -

SCALE AS NOTED  
APPROVED BY -

DWG# -11905

SHT -  
OF -